

Technical Rider

"Petite Rêverie"

Production and tour manager :

Robin Lamothe / +33 6 13 65 32 01
cie.thomas.guerineau@gmail.com

Technical manager :

Bartolo Filippone / +33 6 63 19 66 69
bartolo.filippone@gmail.com

3 to 4 people travelling

Thomas Guérineau : Author-stage director, juggler-musician

1 Juggler - musician

Bartolo Filippone : technical manager

1 touring manager

General information

Lenght

Show : 1h

Setting : 1h

Warm up : 30 minutes

Wrap : 1h

Age :

From 7 years old

Conditions

Setting

- Same day of the show, except if the show is scheduled in the morning, otherwise 1 day before the show.

Transport

Fiat Doblo (VL)

We need to park close to the place of the show for setting and wrap, and a parking for the whole period of our presence.

Lodge

- 1 lodge for 2 people " modern confort". If no lodge available a heated room for 2 people with key.

water, towels, tea, coffe and light snacking (sugarfree) clothes hangers

Sound

No-amplified performance

Stage

Flat ground

- Height min : 6m

- Width min : 6m

- Depth min : 5m

Plan a carpet to put under the table stands for vibration damping.

Show doesn't need black box setting, nor black dance floor

Please send us a visual of your space for mutual confirmation.

-

Lighting

With the company's lighting engineer


Same day of the show (if show planned earl in the morning, setting has to be planned the day before)

- 9h-11h : Setting, focus
- 11h-12h : fitting
- Show possible from 14h

Lighting list :

- 2 PC 1 ou 2 KW
- 2 profiles Robert Julia 613
- 2 profiles Robert Julia 614
- 2 lighting stands
- 2 black cubes to put profiles at 80 cm height
- Public Lighting has to be dimmable and controled by console

Light Plot

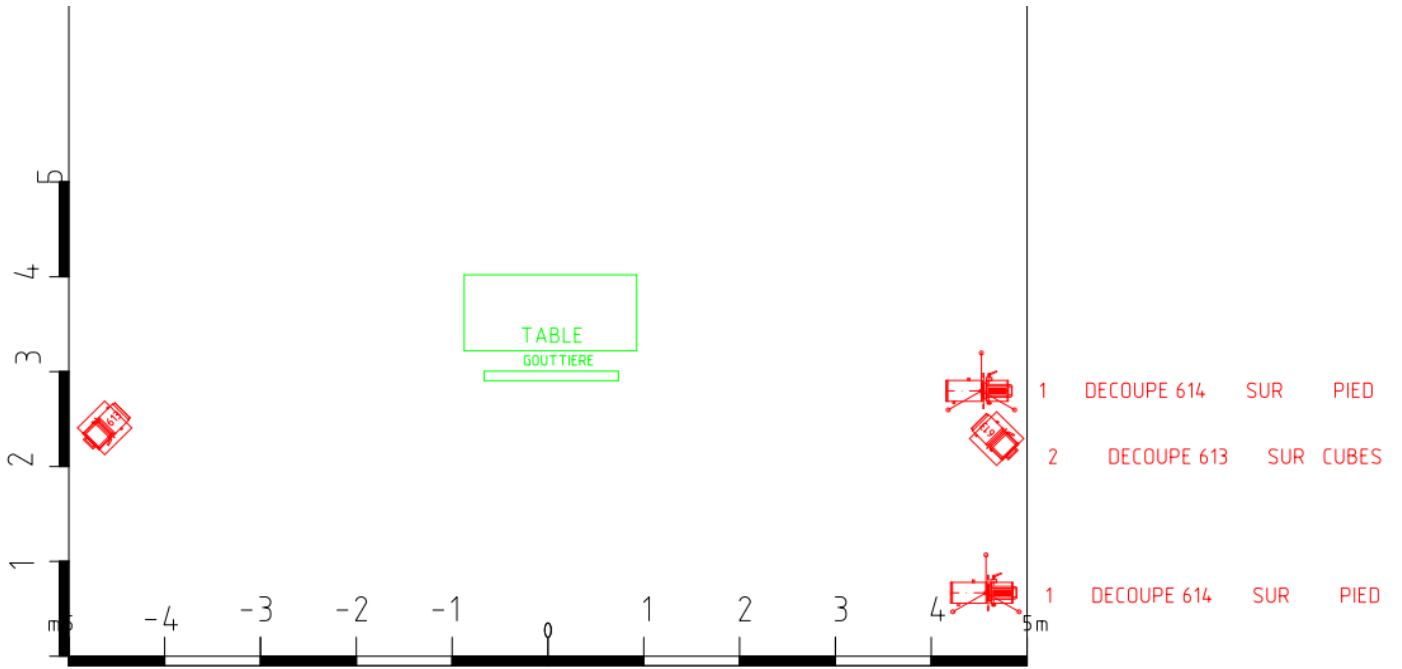

PETITE REVERIE - TVH BAGNEUX	IMPLANTATION
Echelle: 1/50 sur A4 unité: mm	Date: 11/04/2022
Bartolo FILIPPONE +33663196669	



 2 PC 1K -- FACE 45°

+ ECLAIRAGE SALLE DIMMABLE

Lighting

Without company's lighting engineer


Same day of the show (if show planned earl in the morning, setting has to be planned the day before)

- > 4h setting before the show:
 - Lighting setting(1h)
 - Focus with a light technician (1h)
 - Stage setting (1h)
 - Warm up artists (1h)

Needs list:

- 1 light/stage technician employed by the theatre (setting lights and welcoming public)
- 4 PAR64 (if the stage is larger than 8m CP62 lens, otherwise CP95 lens)
 - 2 light stand at 1m50 ans 2 black cubes at 80 cm
- 1 lighting console

Light Plot

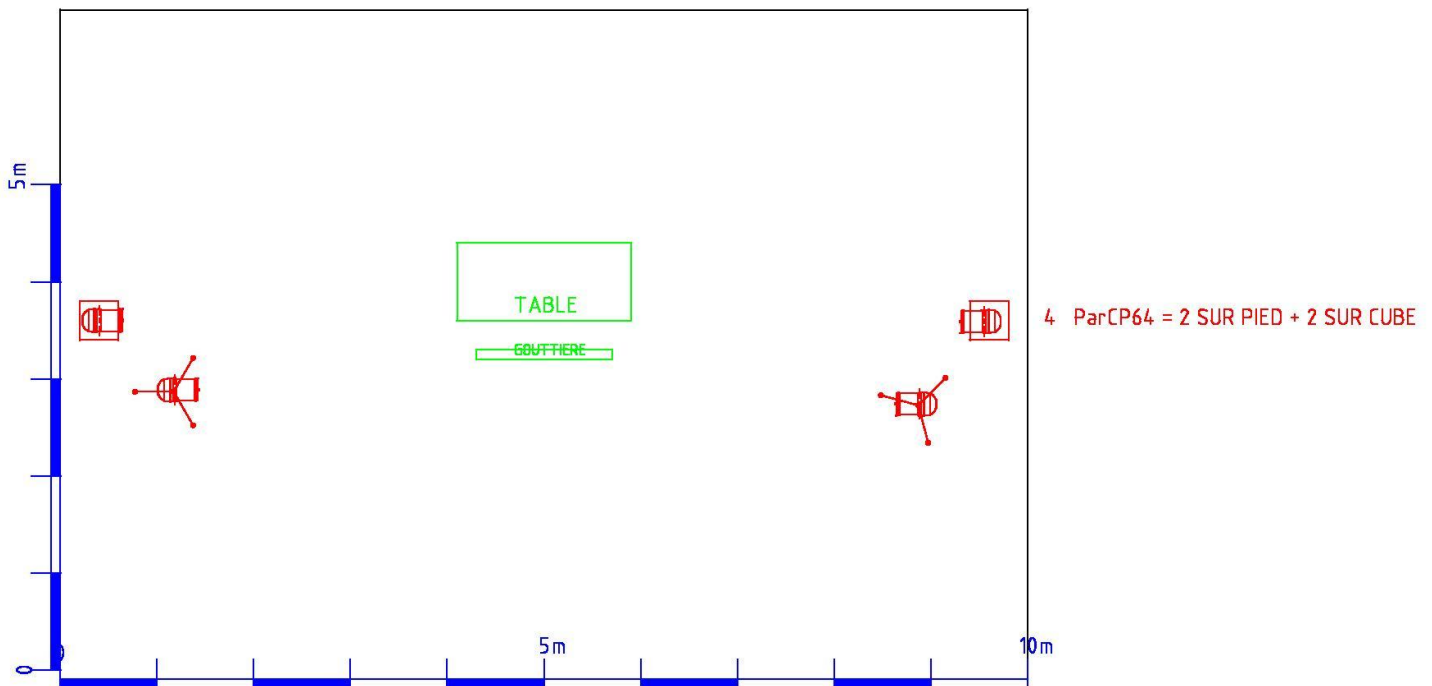

REVERIE	IMPLANTATION
Echelle: 1/50 sur A4 unité: mm	Date: 04/11/2022
Bartolo FILIPPONE +33663196669	



2 PC 1K



FACE - 45%

+

ECLAIRAGE SALLE DIMMABLE

